


Note:
 This drawing is the copyright of Morgan Carey Architects.
 It may not be copied, reproduced or altered in any way
 without their written authority.
 Do not scale. Use figured dimensions.
 Check dimensions on site before work proceeds. Report
 discrepancies to the Architects.
 If in doubt, ask!

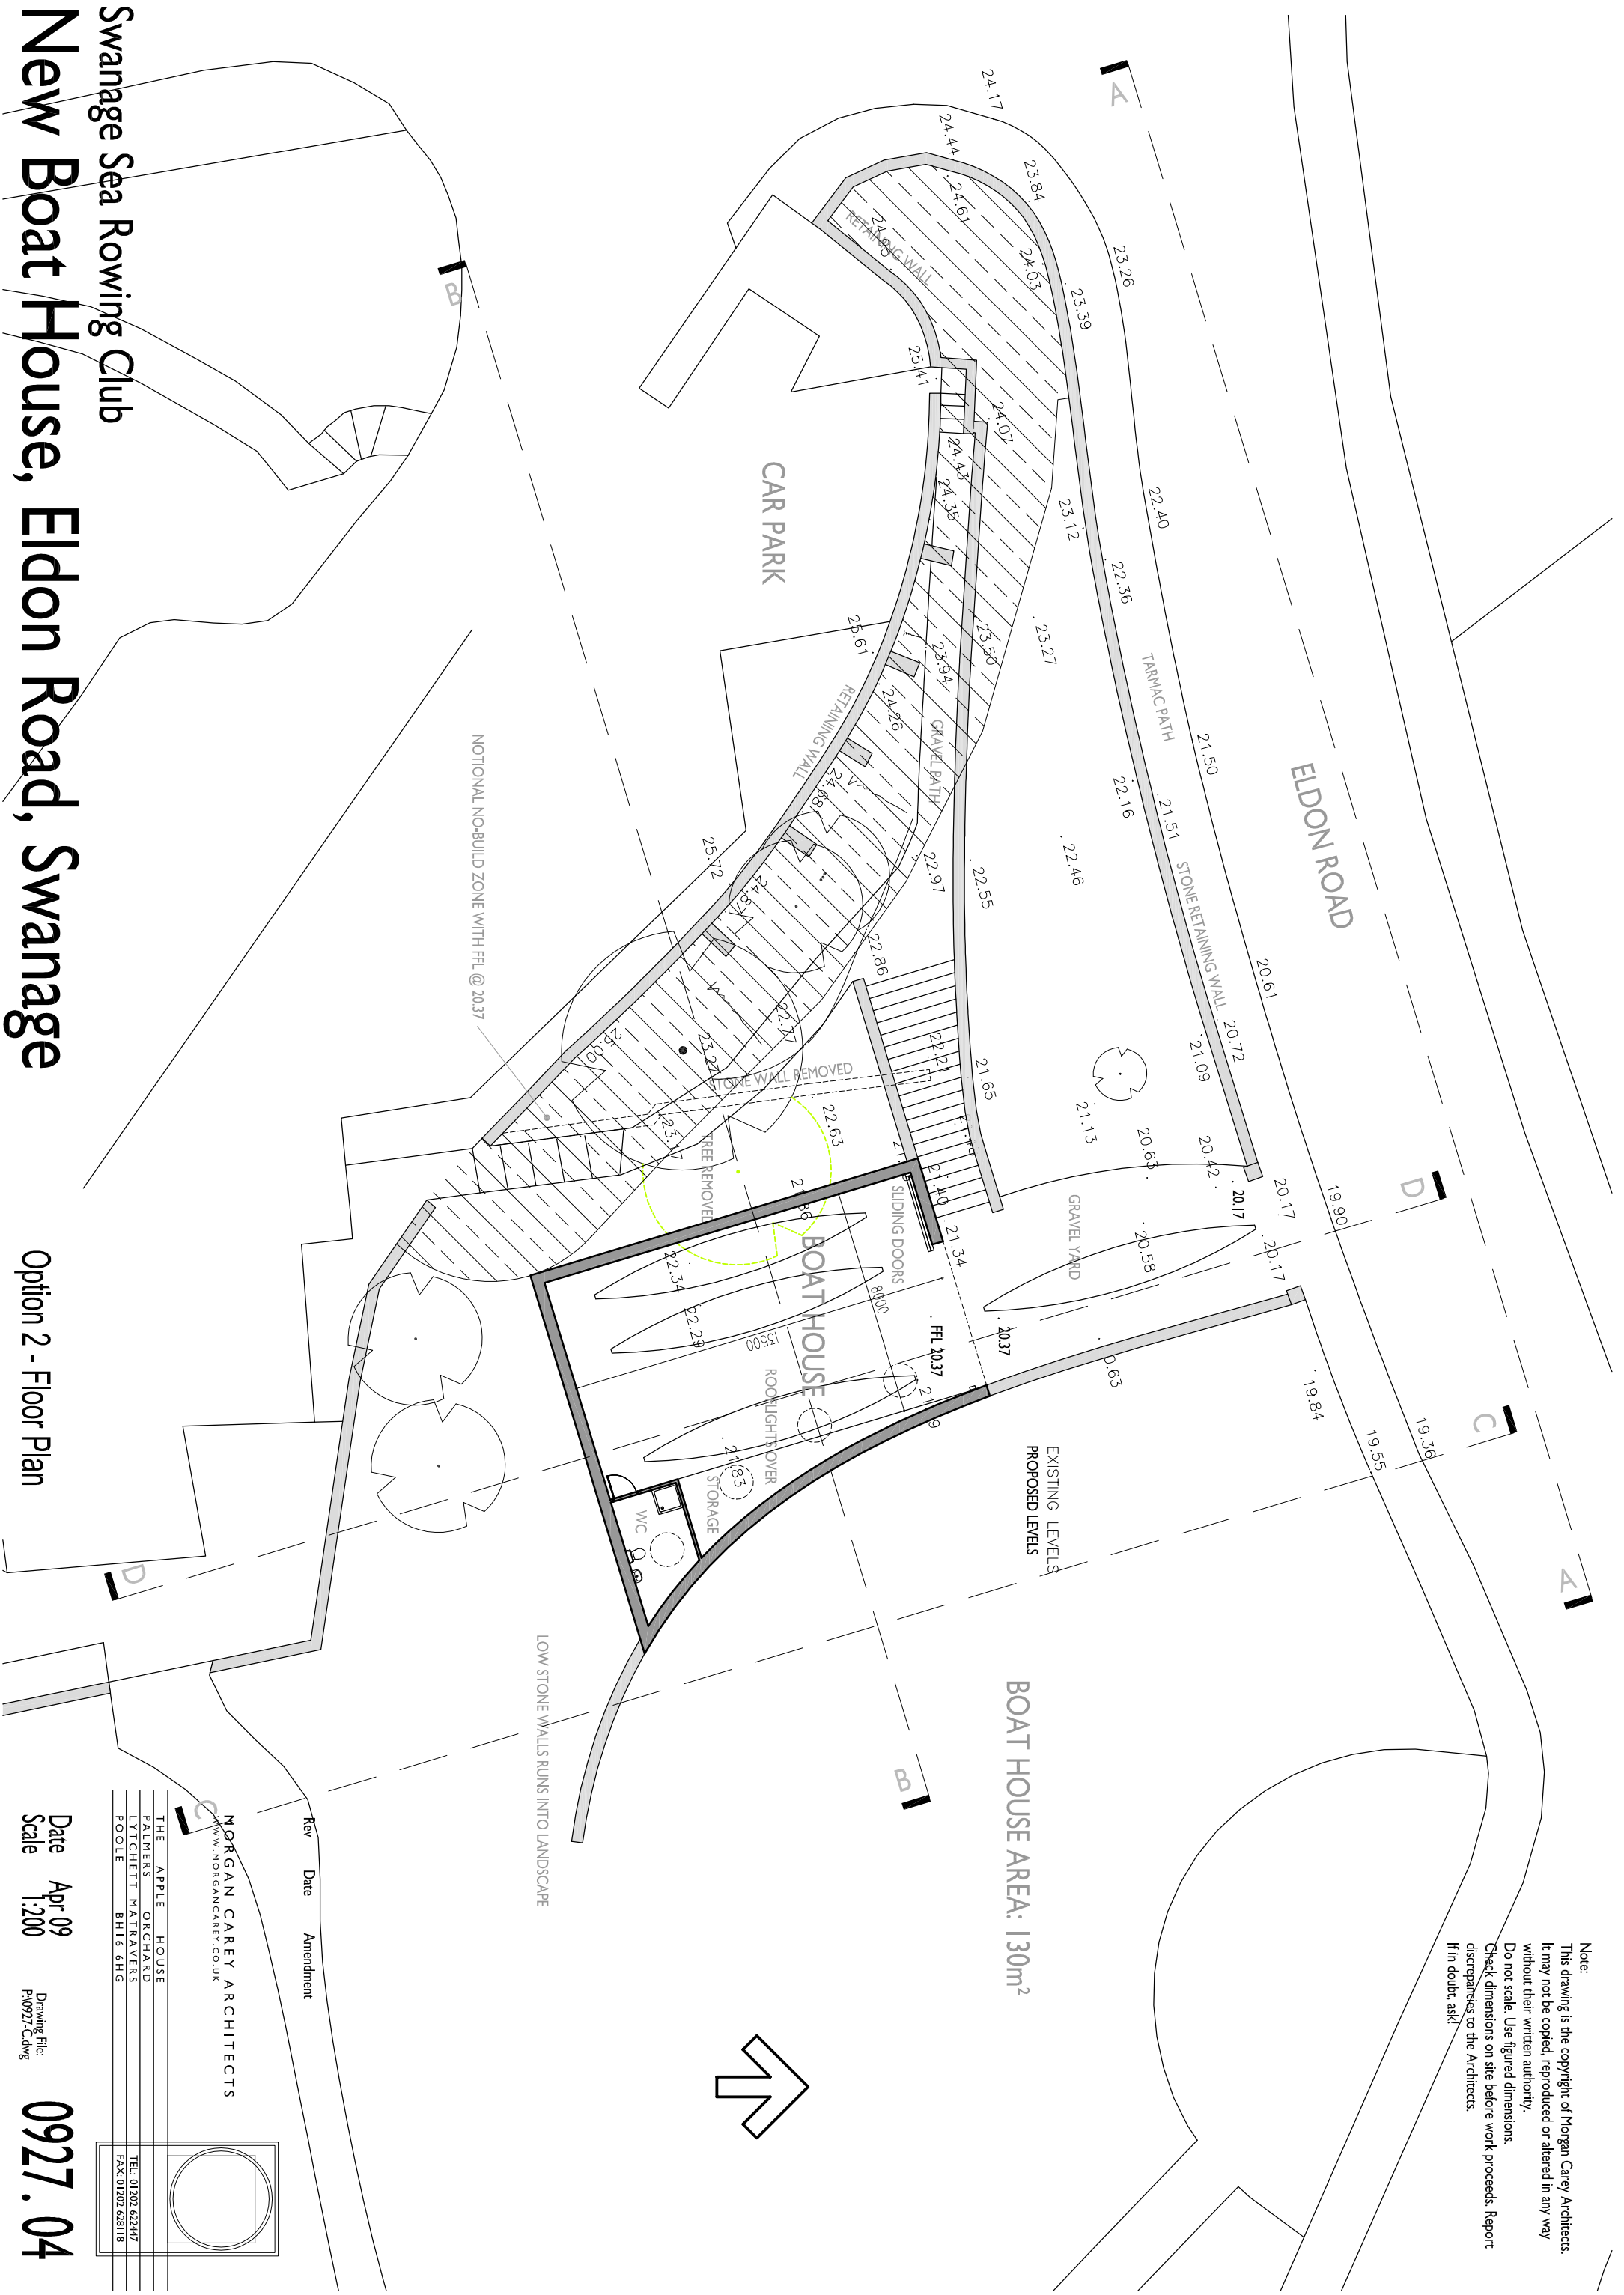

BOAT HOUSE AREA: 130m²


LOW STONE WALLS RUNS INTO LANDSCAPE

NOTIONAL NO-BUILD ZONE WITH FFL @ 20.37

Rev	Date	Amendment

MORGAN CAREY ARCHITECTS
 WWW.MORGANCAREY.CO.UK

THE APPLE HOUSE	TEL: 01202 622447
PALMERS ORCHARD	FAX: 01202 628118
LYTCHETT MATRAVERS	
POOLE BH16 6HG	

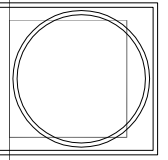

Swanage Sea Rowing Club
New Boat House, Eldon Road, Swanage

Option 2 - Floor Plan

Date Apr 09
 Scale 1:200
 Drawing File: P10927-C.dwg
0927.04