
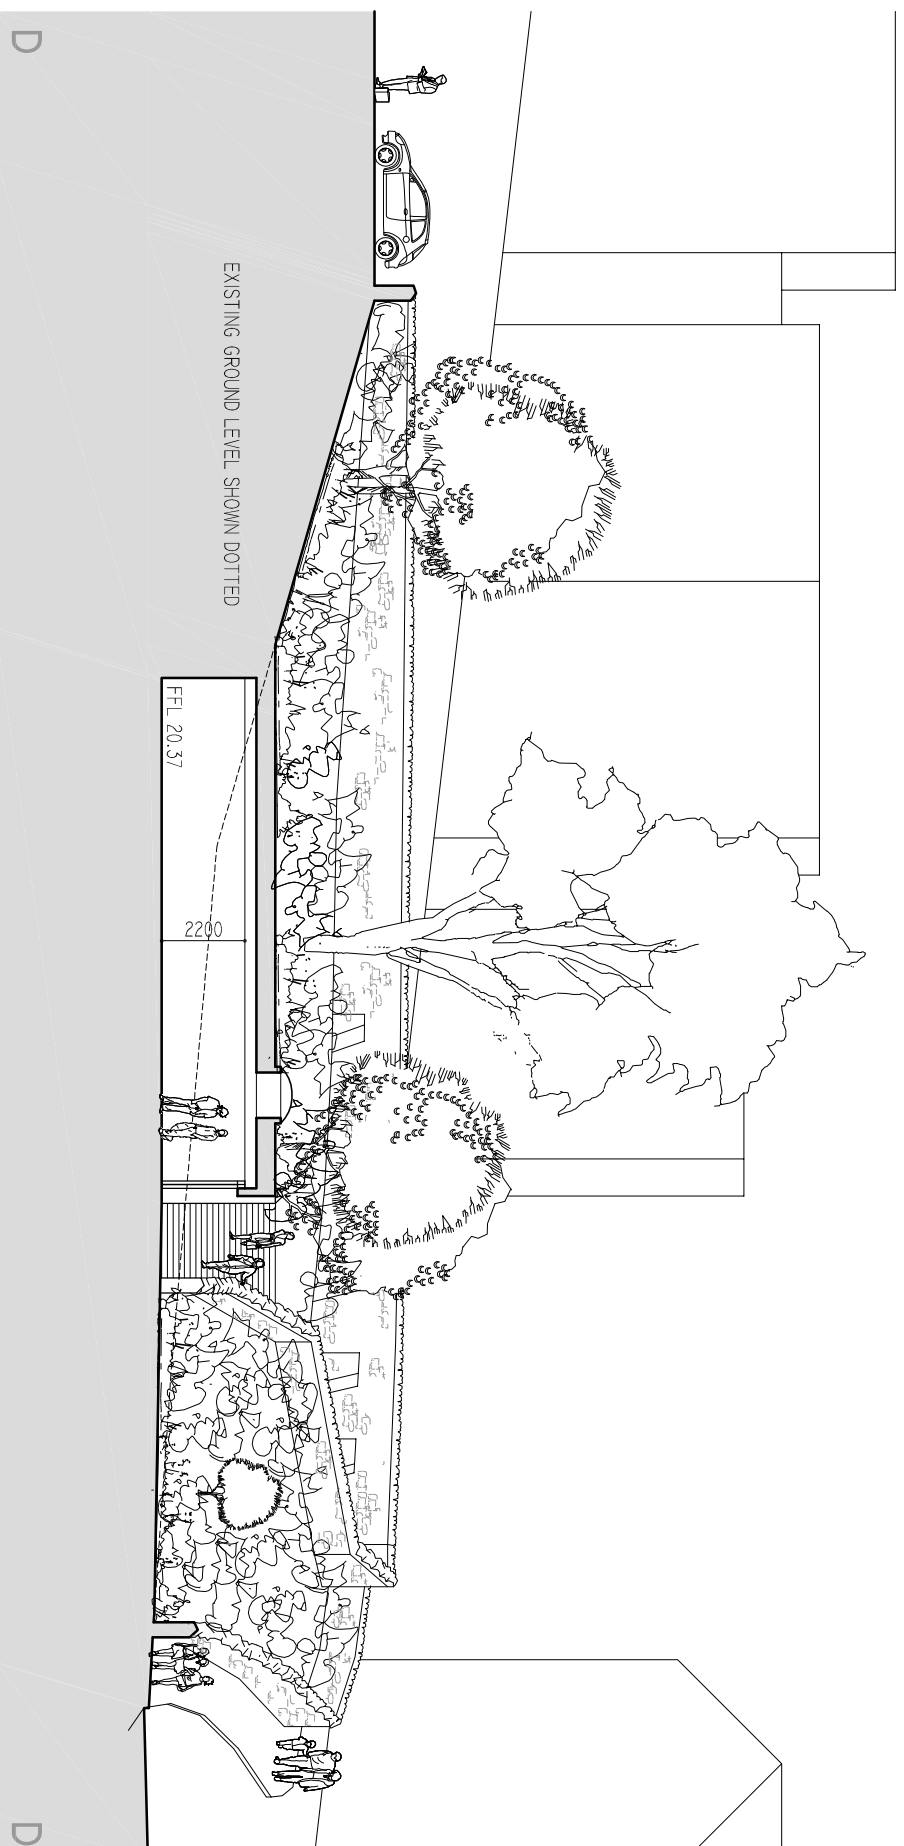



Note:
 This drawing is the copyright of Morgan Carey Architects.
 It may not be copied, reproduced or altered in any way
 without their written authority.
 Do not scale. Use figured dimensions.
 Check dimensions on site before work proceeds. Report
 discrepancies to the Architects.
 If in doubt, ask!

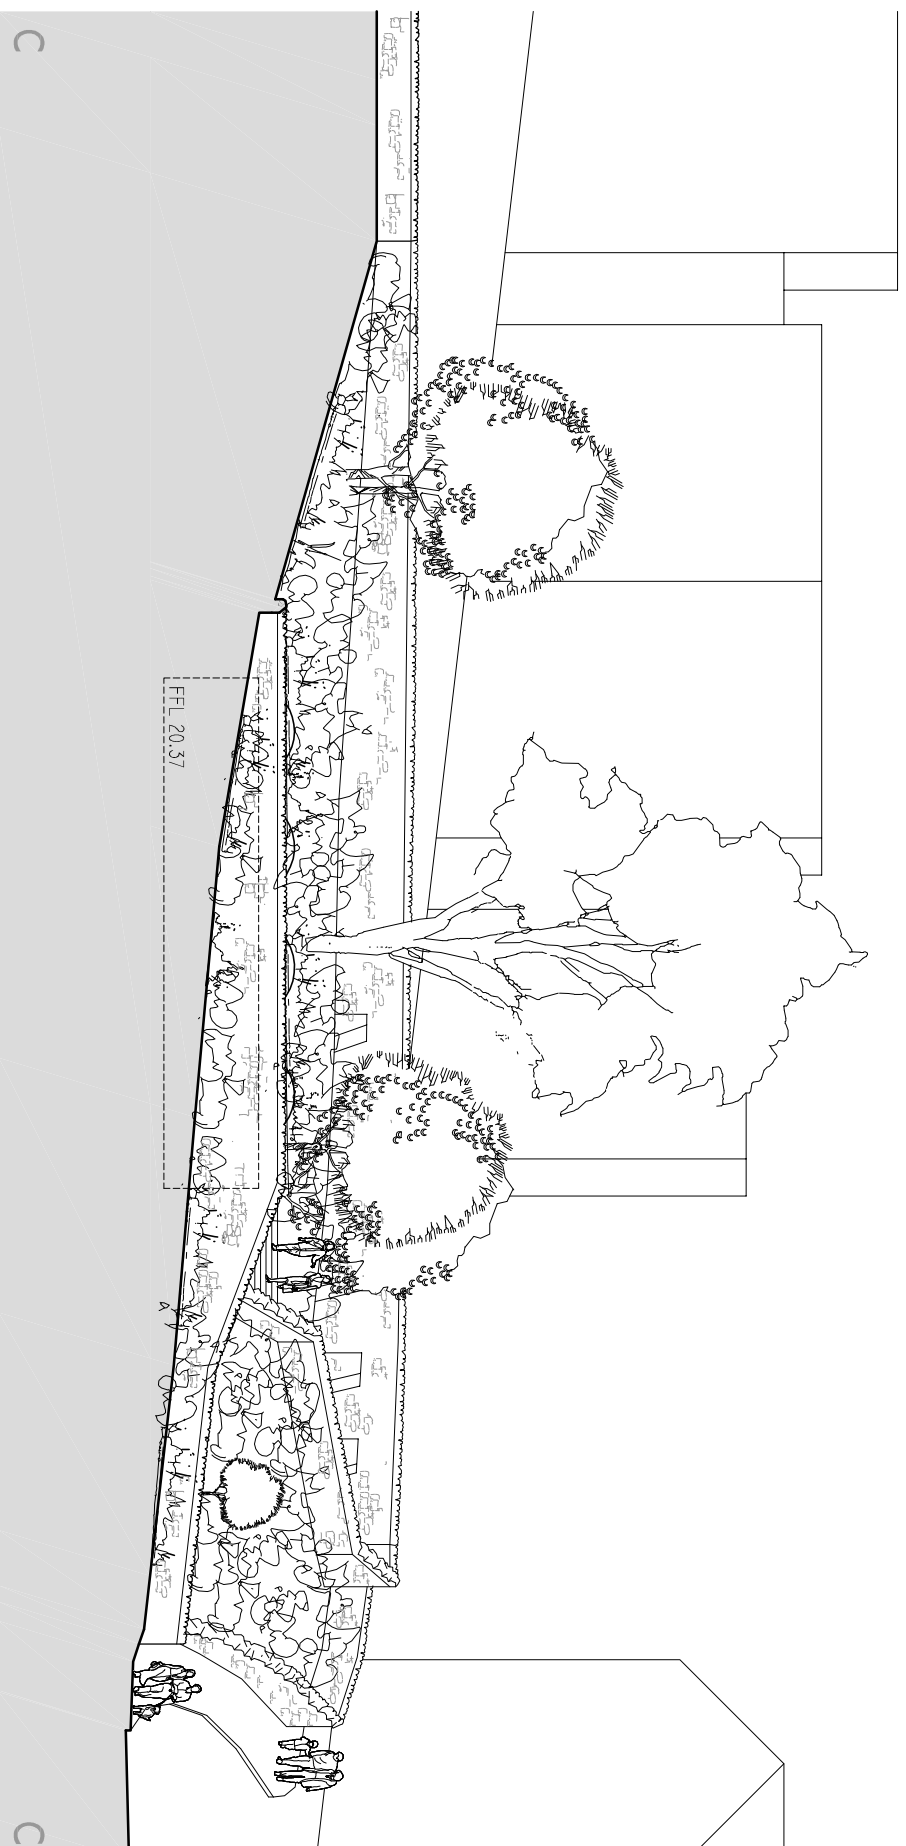

| Rev | Date | Amendment |
|-----|------|-----------|
| | | |

MORGAN CAREY ARCHITECTS
 WWW.MORGANCAREY.CO.UK

| | |
|--------------------|-------------------|
| THE APPLE HOUSE | TEL: 01202 622447 |
| PALMERS ORCHARD | FAX: 01202 628118 |
| LYTCHETT MATRAVERS | |
| POOLE BH16 6HG | |

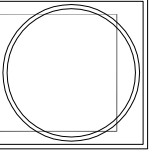

Swanage Sea Rowing Club

New Boat House, Eldon Road, Swanage

Option 2 - Park Elevation + Section

Date Apr 09
 Scale 1:200

Drawing File:
 P10927-C.dwg

0927.06